
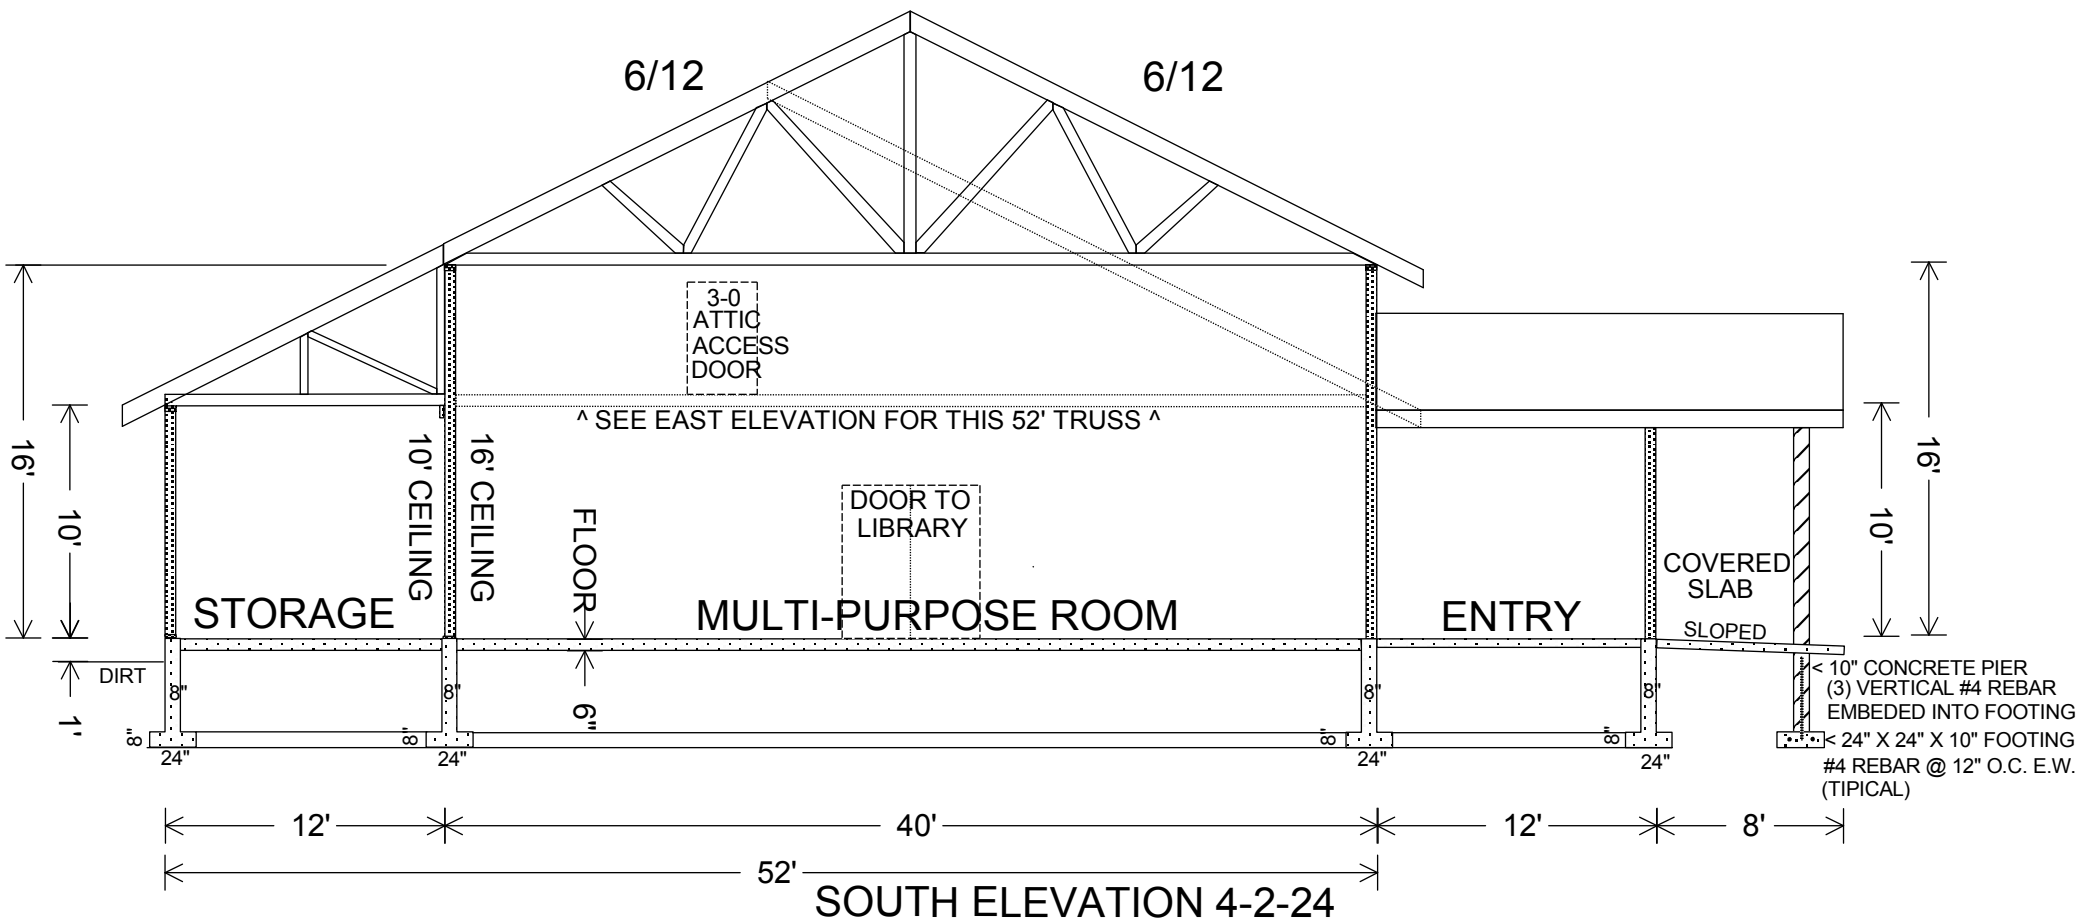




TROUT CREEK SDA SCHOOL
3020 HIGHWAY 200
TROUT CREEK, MT 59874
CROSS SECTIONS
REVISED 4-2-24

OWNER BUILD
1 STORY WITH 3,520 S.F.
2 X 6 FRAME CONSTRUCTION
BUILDING COMMITTEE CHAIRMAN
ANDREW BOKOV (425) 208-5894

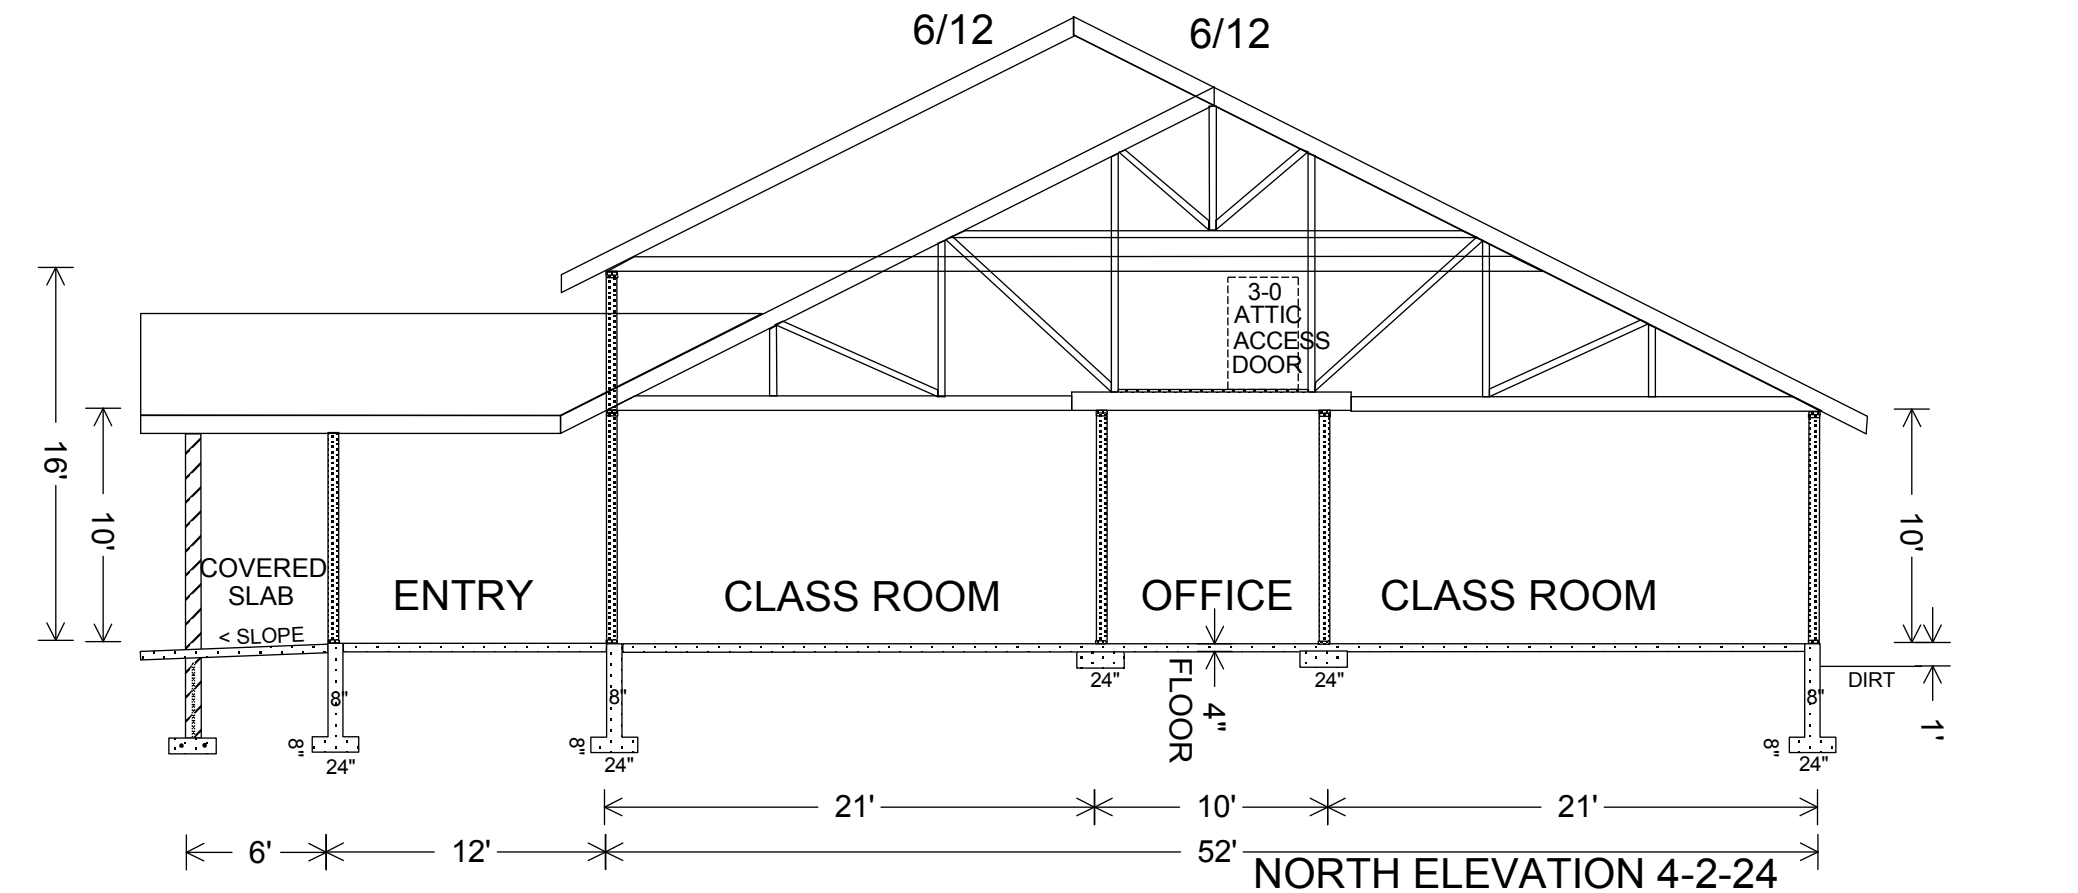


TROUT CREEK SDA SCHOOL
3020 HIGHWAY 200
TROUT CREEK, MT 59874
ELEVATIONS
REVISED 4-2-24

OWNER BUILD
1 STORY WITH 3,520 S.F.
2 X 6 FRAME CONSTRUCTION
BUILDING COMMITTEE CHAIRMAN
ANDREW BOKOV (425) 208-5894

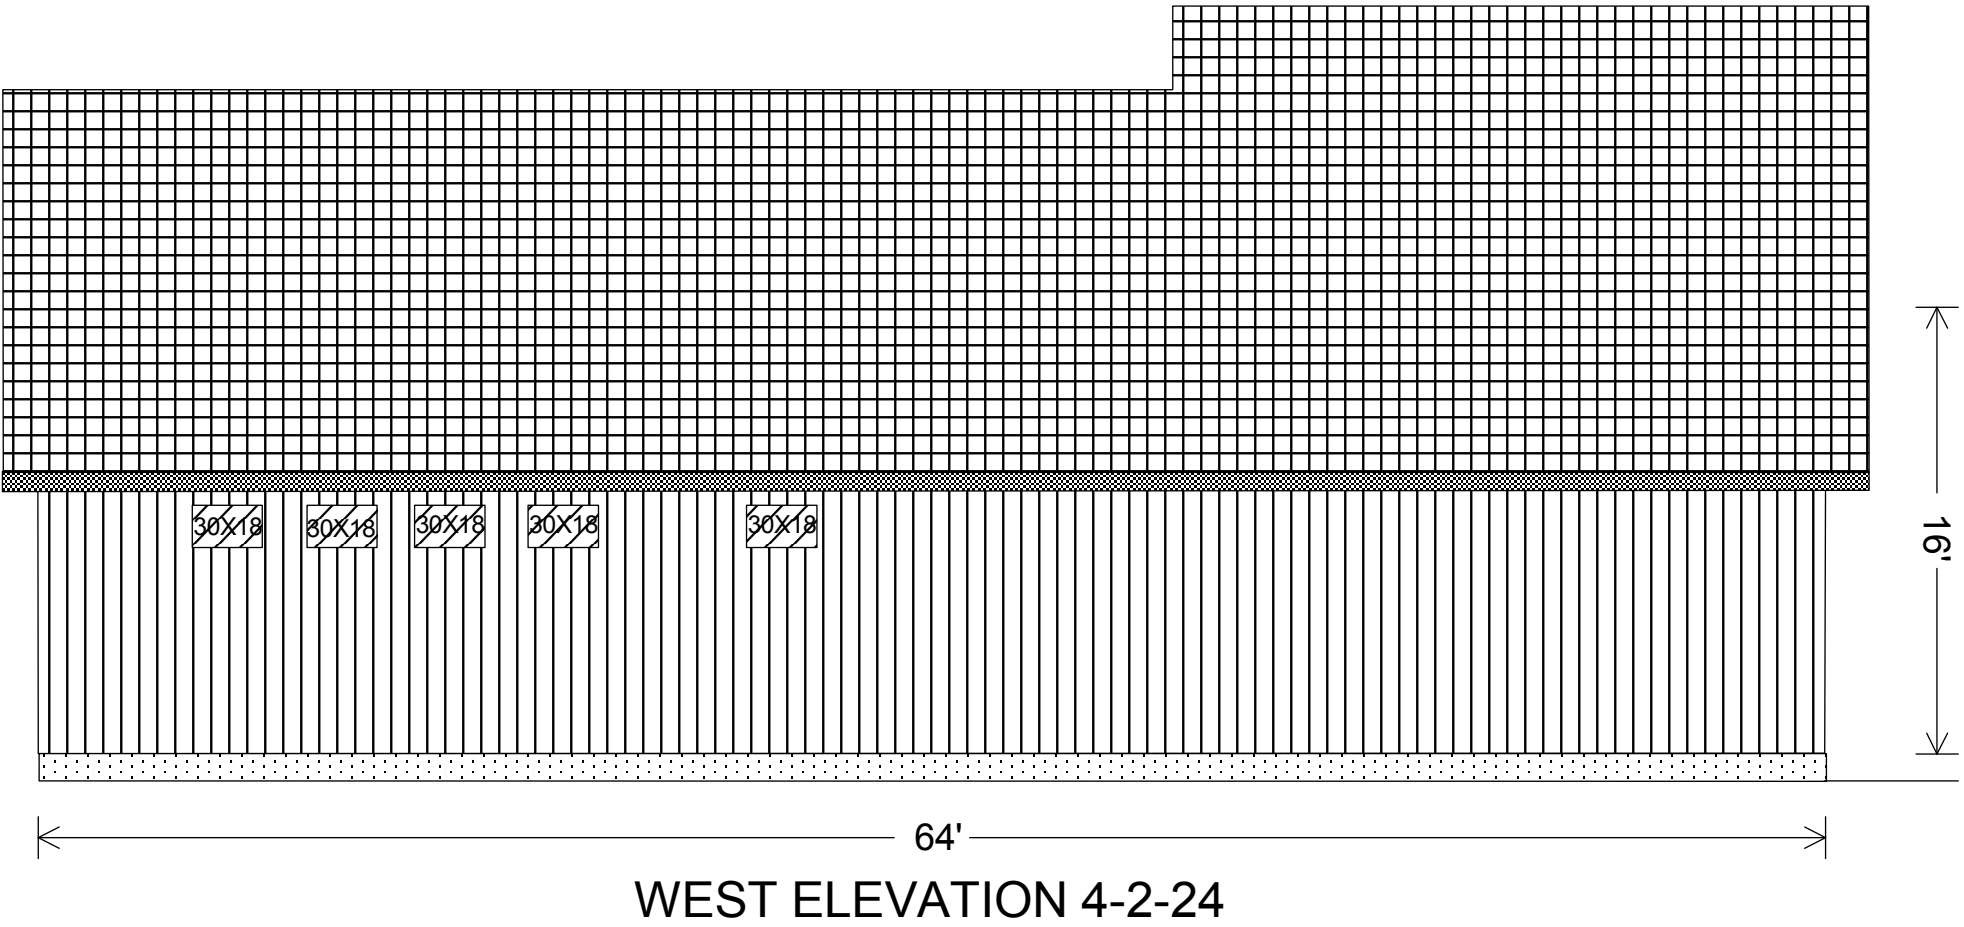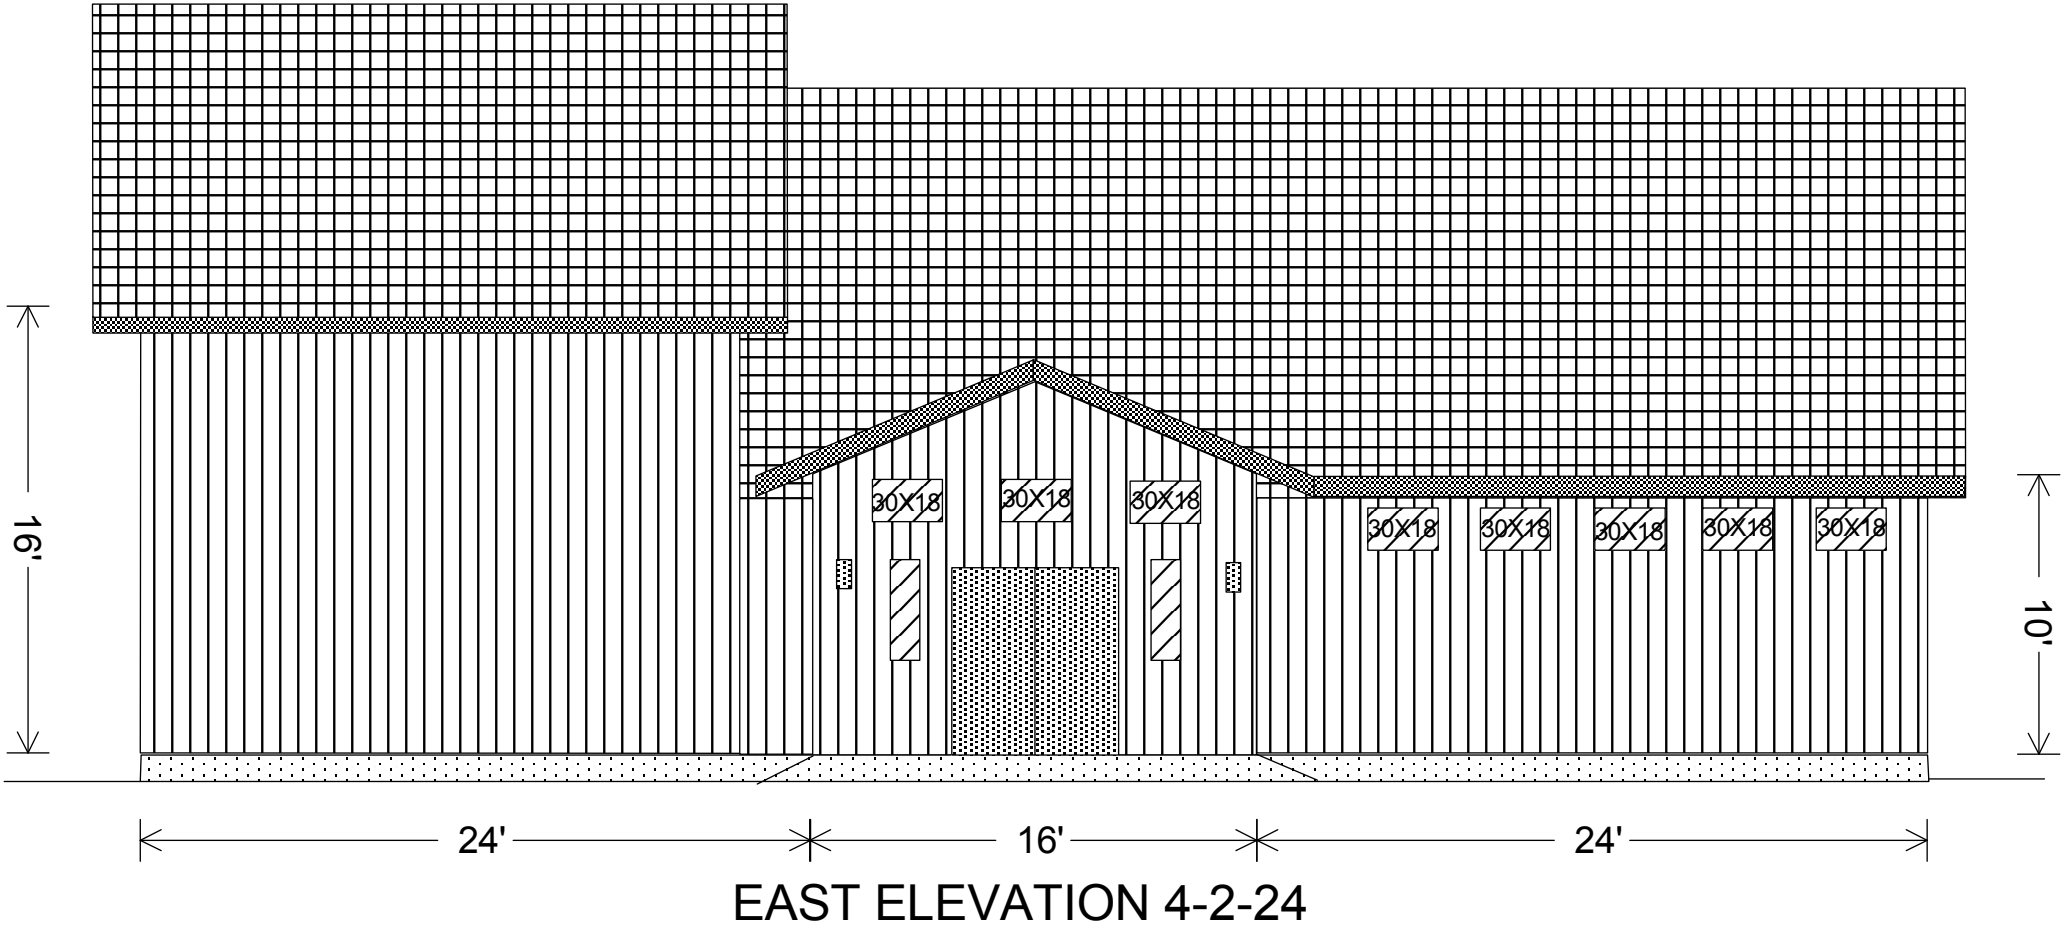


TROUT CREEK SDA SCHOOL
3020 HIGHWAY 200
TROUT CREEK, MT 59874
ELEVATIONS
REVISED 4-2-24

OWNER BUILD
1 STORY TOTAL 3,520 S.F.
2 X 6 FRAME CONSTRUCTION
BUILDING COMMITTEE CHAIRMAN
ANDREW BOKOV (425) 208-5894

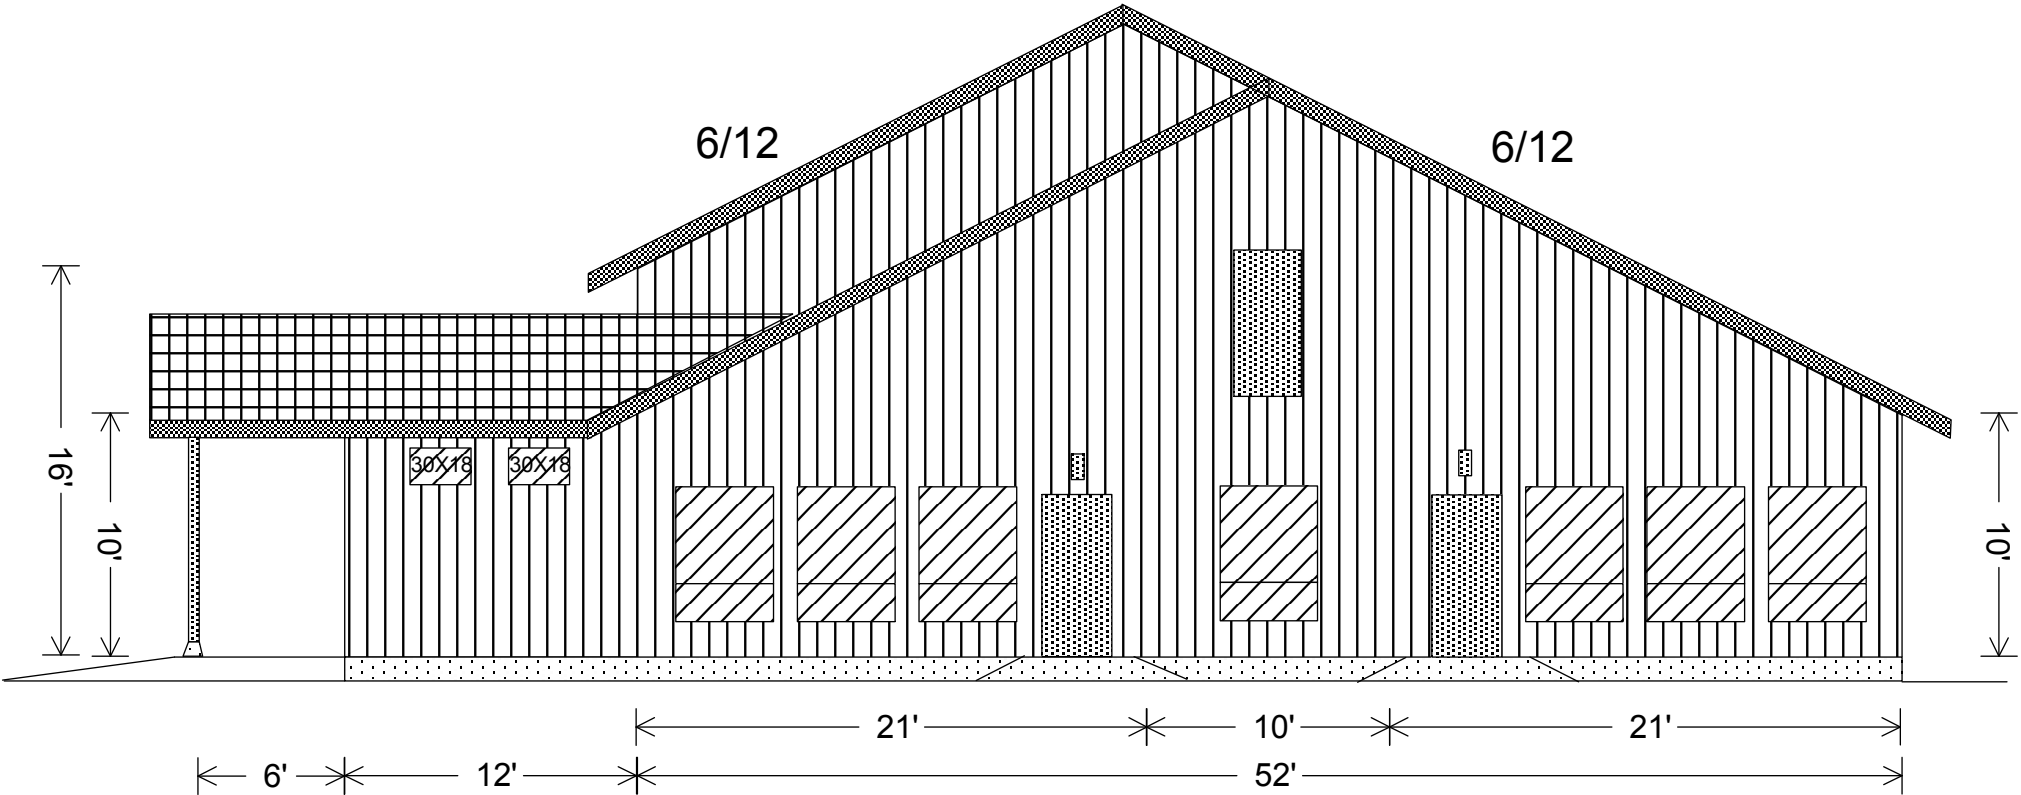


NORTH ELEVATION 4-2-24

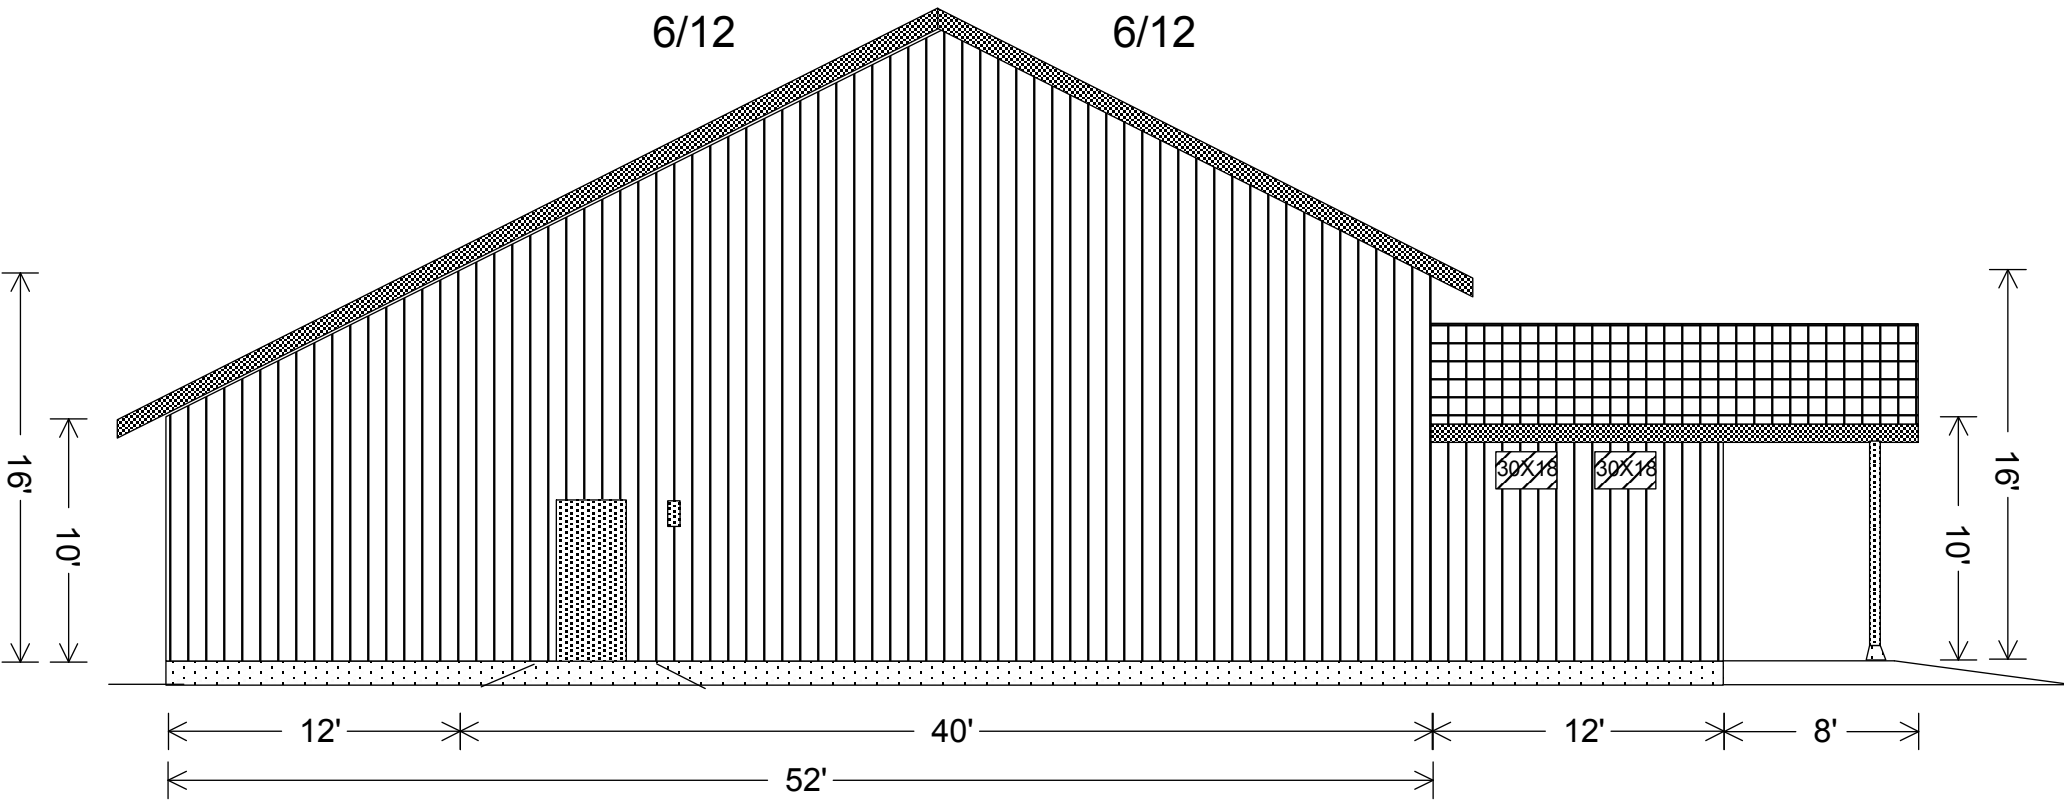


SOUTH ELEVATION 4-2-24

TROUT CREEK SDA SCHOOL
 3020 HIGHWAY 200
 TROUT CREEK, MT 59874
 FOUNDATION PLAN
 REVISED 3-28-24

OWNER BUILD
 1 STORY WITH 3,520 S.F.
 2 X 6 FRAME CONSTRUCTION
 BUILDING COMMITTEE CHAIRMAN
 ANDREW BOKOV (425) 208-5894

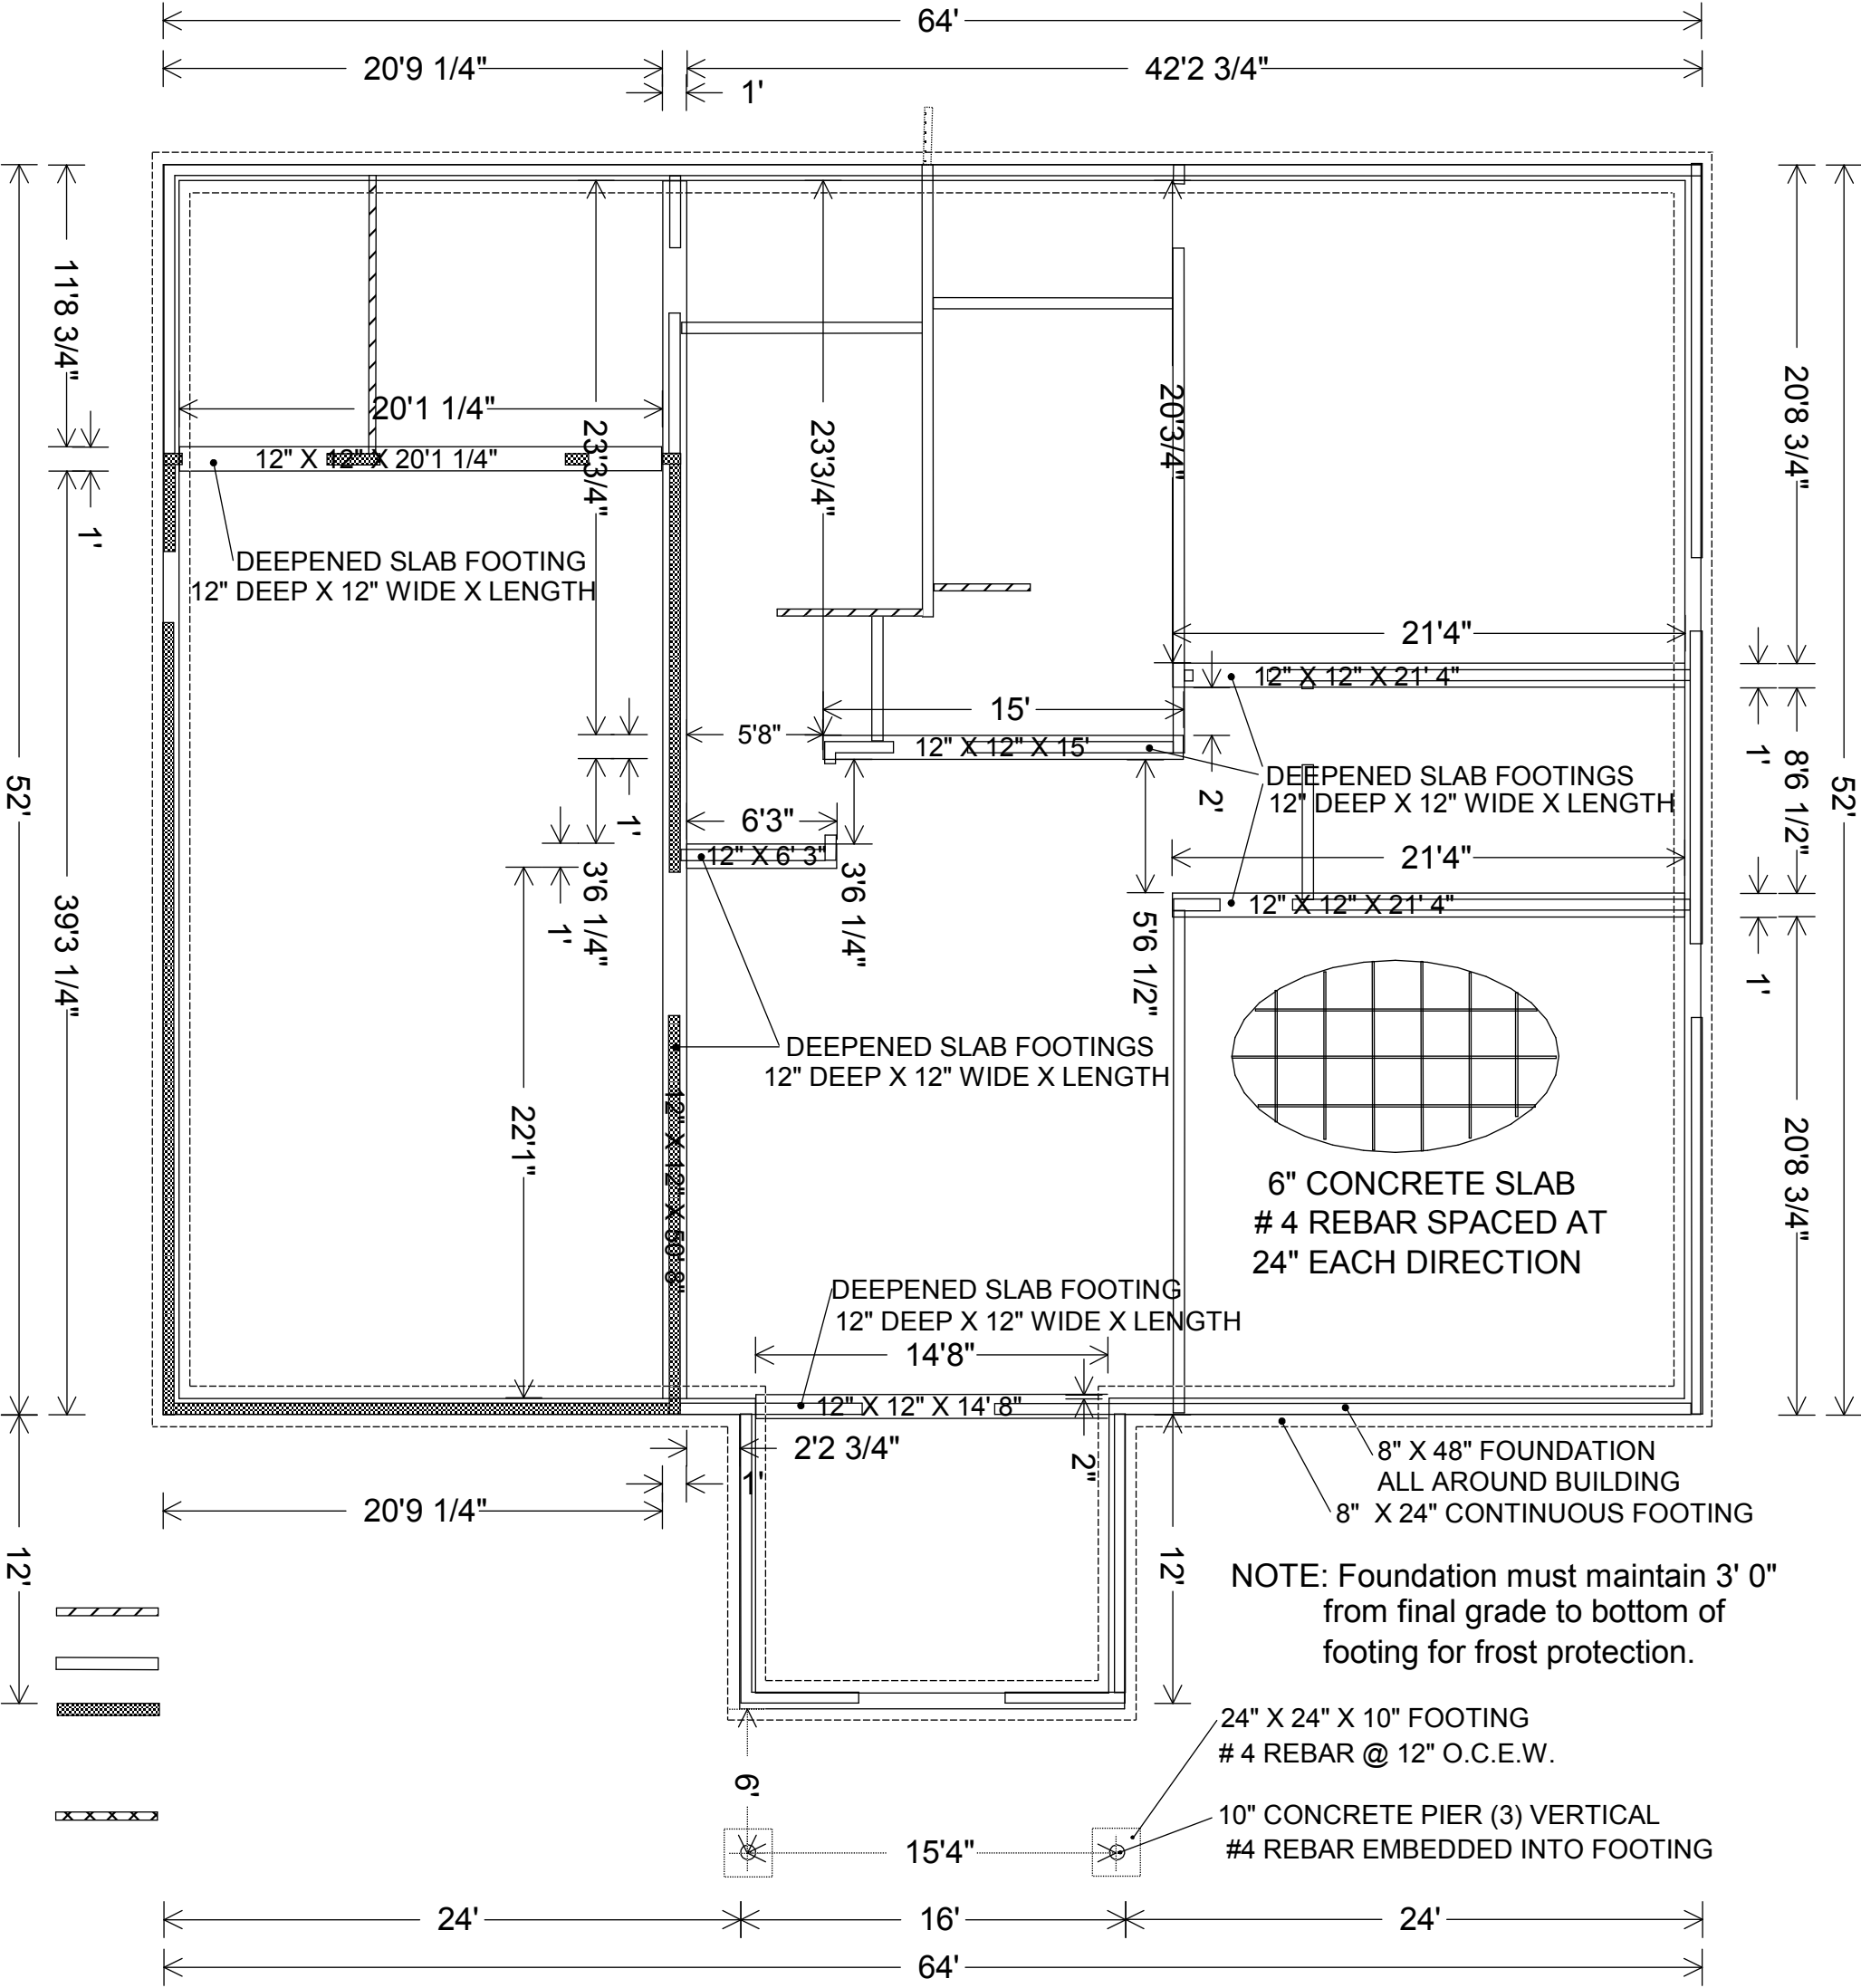


TROUT CREEK SDA SCHOOL
3020 HIGHWAY 200
TROUT CREEK, MT 59874
WALL & FOUNDATION
REVISED 4-3-24

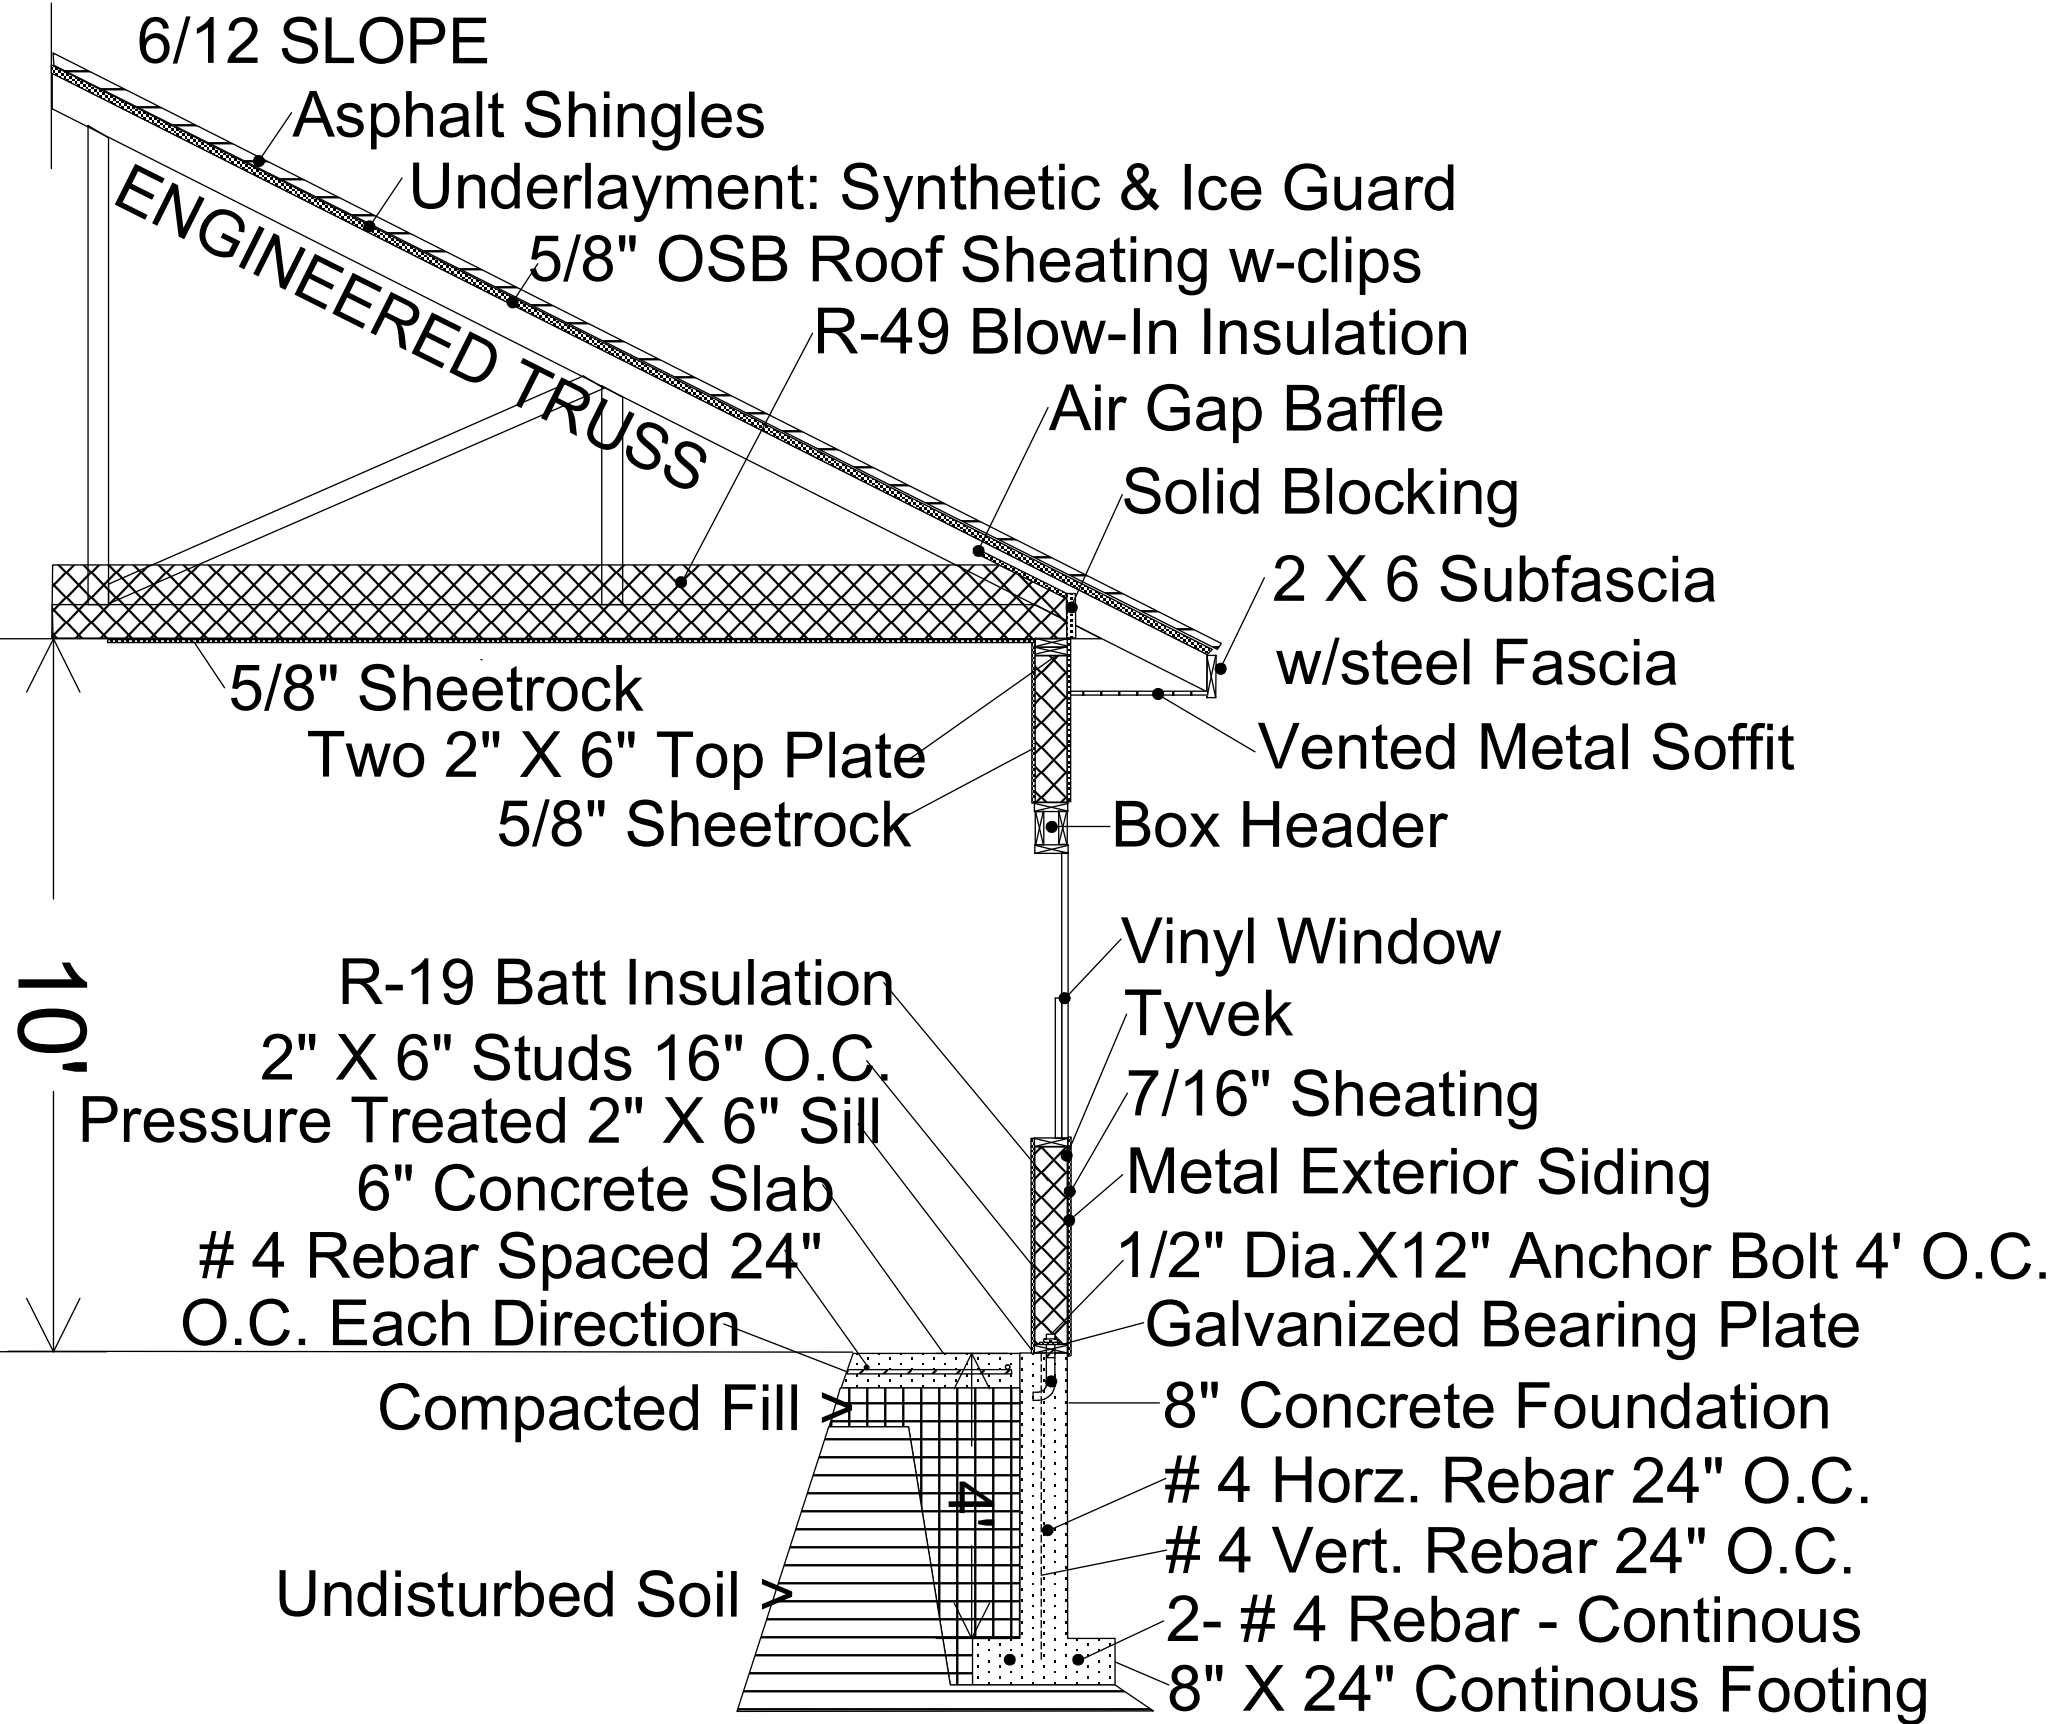


TROUT CREEK SDA SCHOOL
3020 HIGHWAY 200
TROUT CREEK, MT 59874
FLOOR PLAN NOT FURNISHED
REVISED 3-31-24

OWNER BUILD
1 STORY WITH 3,520 S.F.
2 X 6 FRAME CONSTRUCTION
BUILDING COMMITTEE CHAIRMAN
ANDREW BOKOV (425) 208-5894

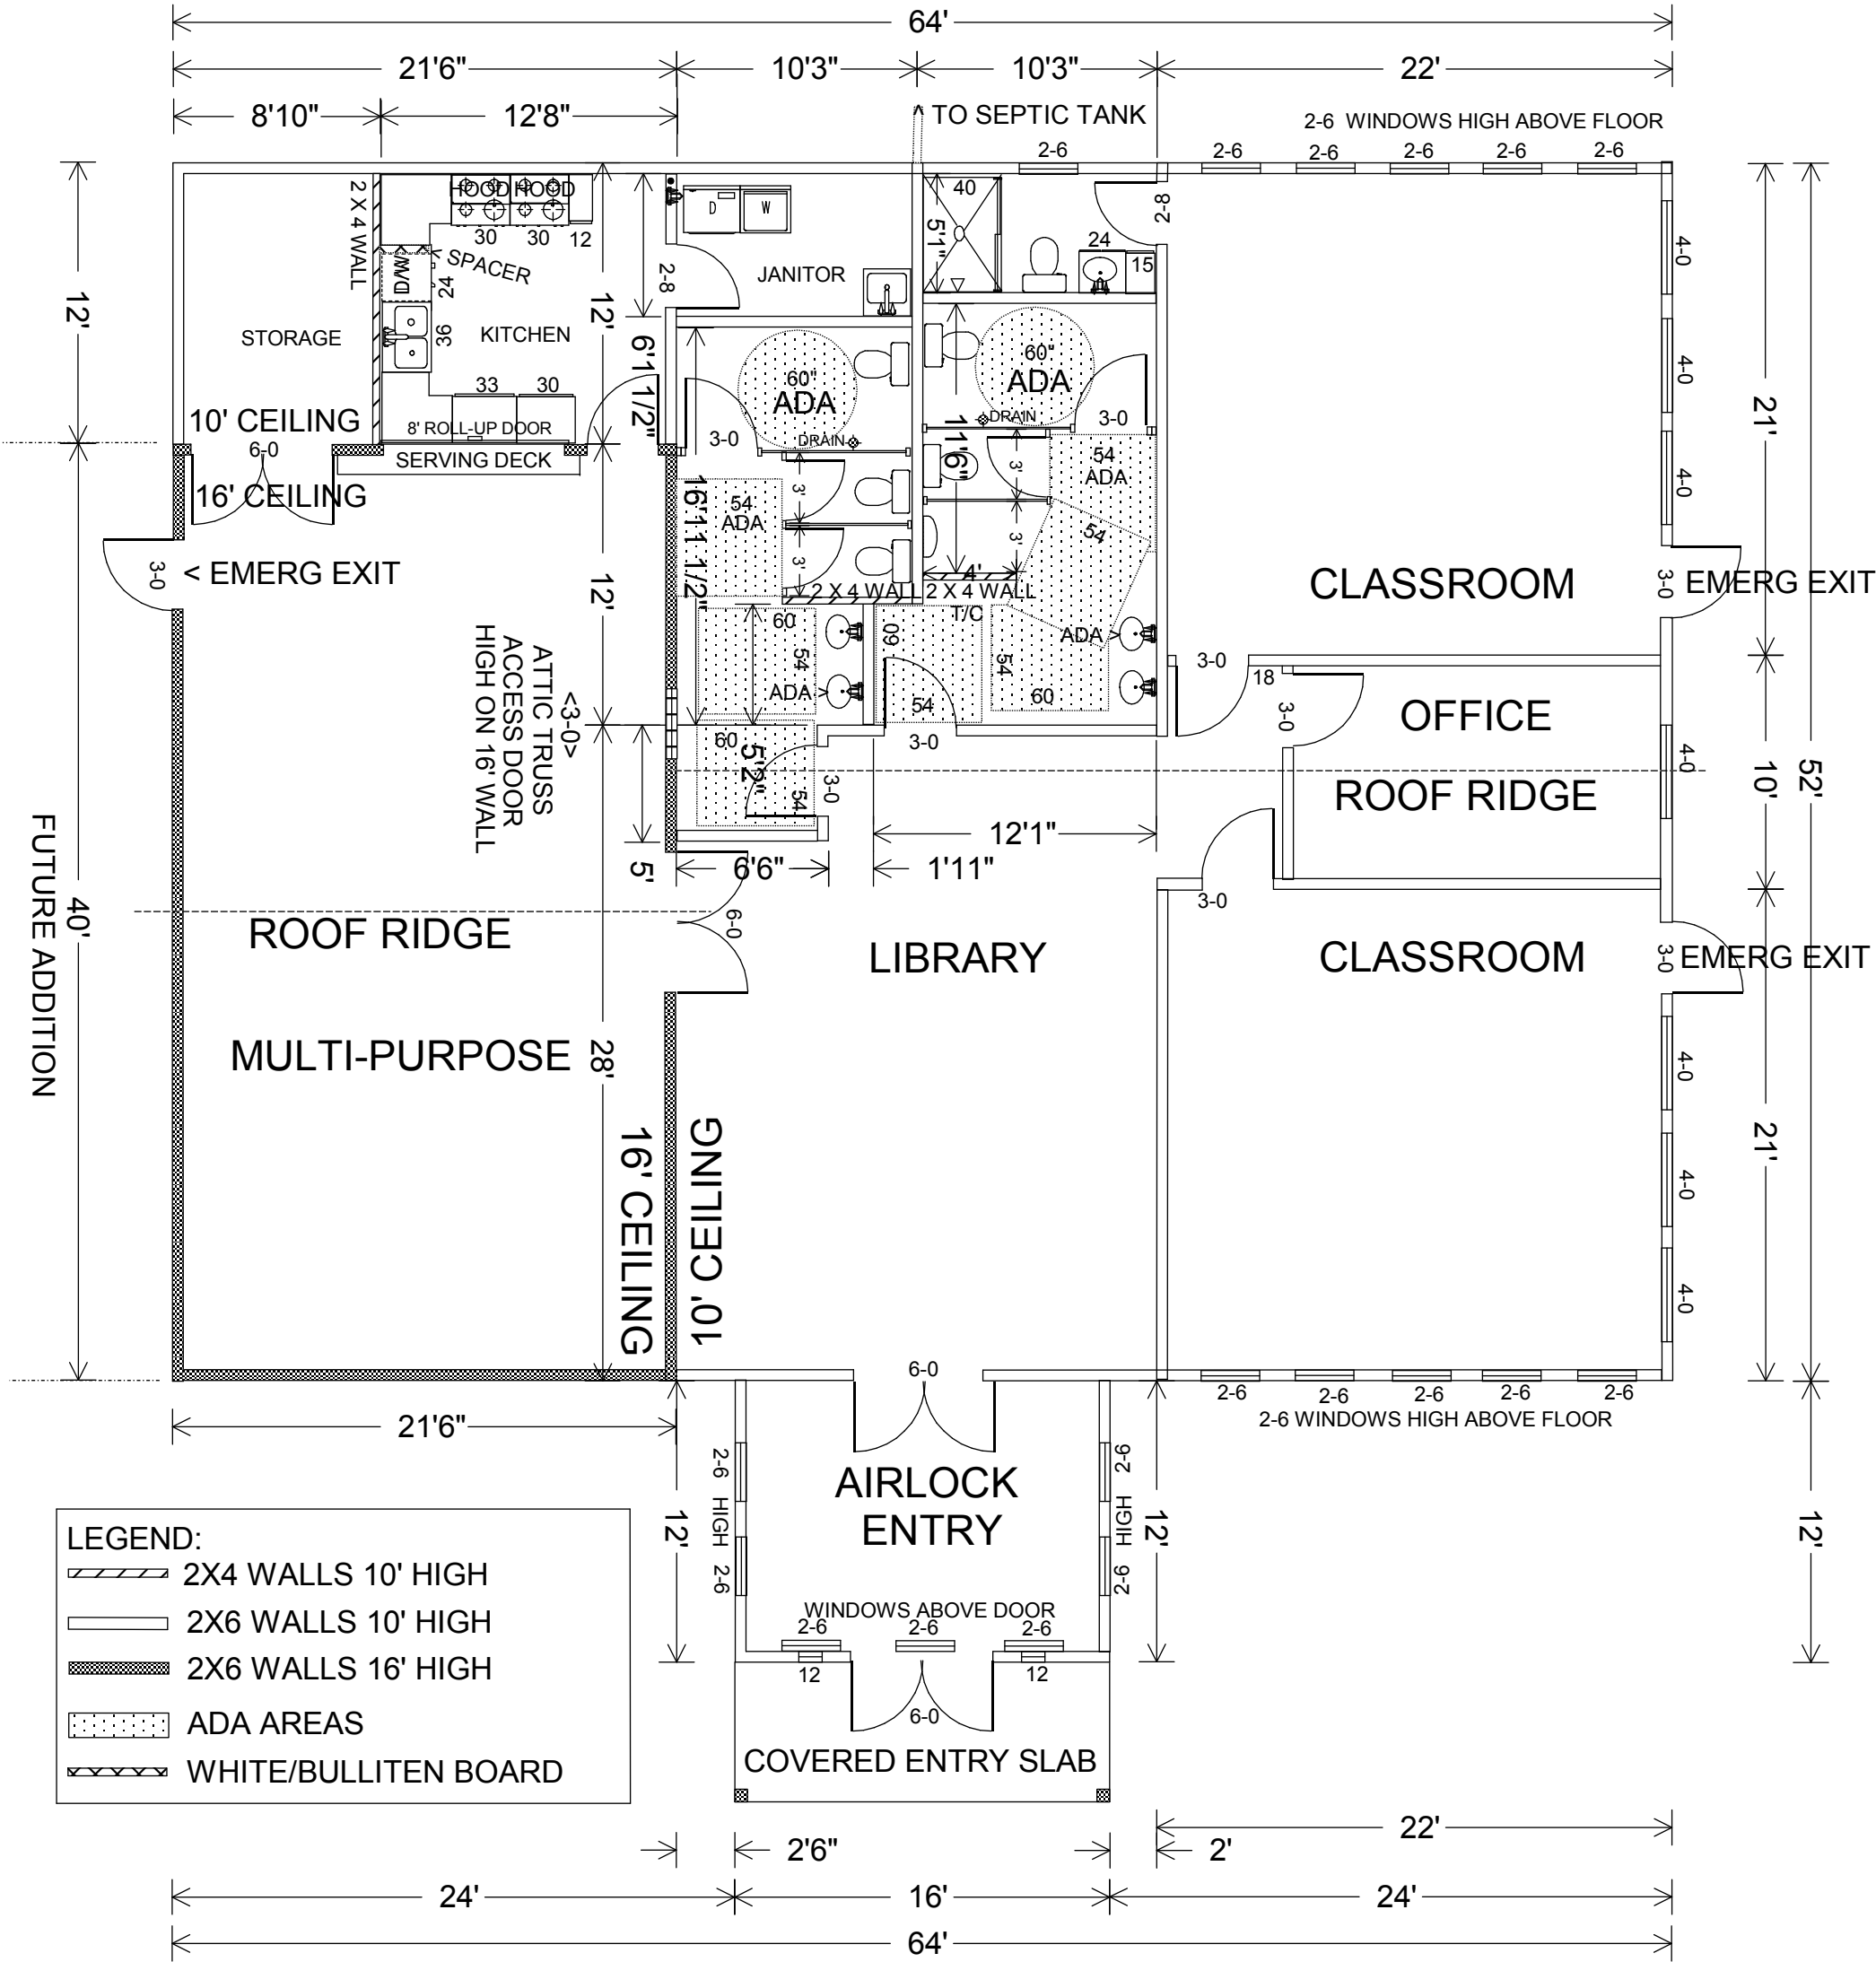


TROUT CREEK SDA SCHOOL
 3020 HIGHWAY 200
 TROUT CREEK, MT 59874
 FLOOR PLAN FURNISHED
 REVISED 4-2-24


OWNER BUILD
 1 STORY WITH 3,520 S.F.
 2 X 6 FRAME CONSTRUCTION
 BUILDING COMMITTEE CHAIRMAN
 ANDREW BOKOV (425) 208-5894

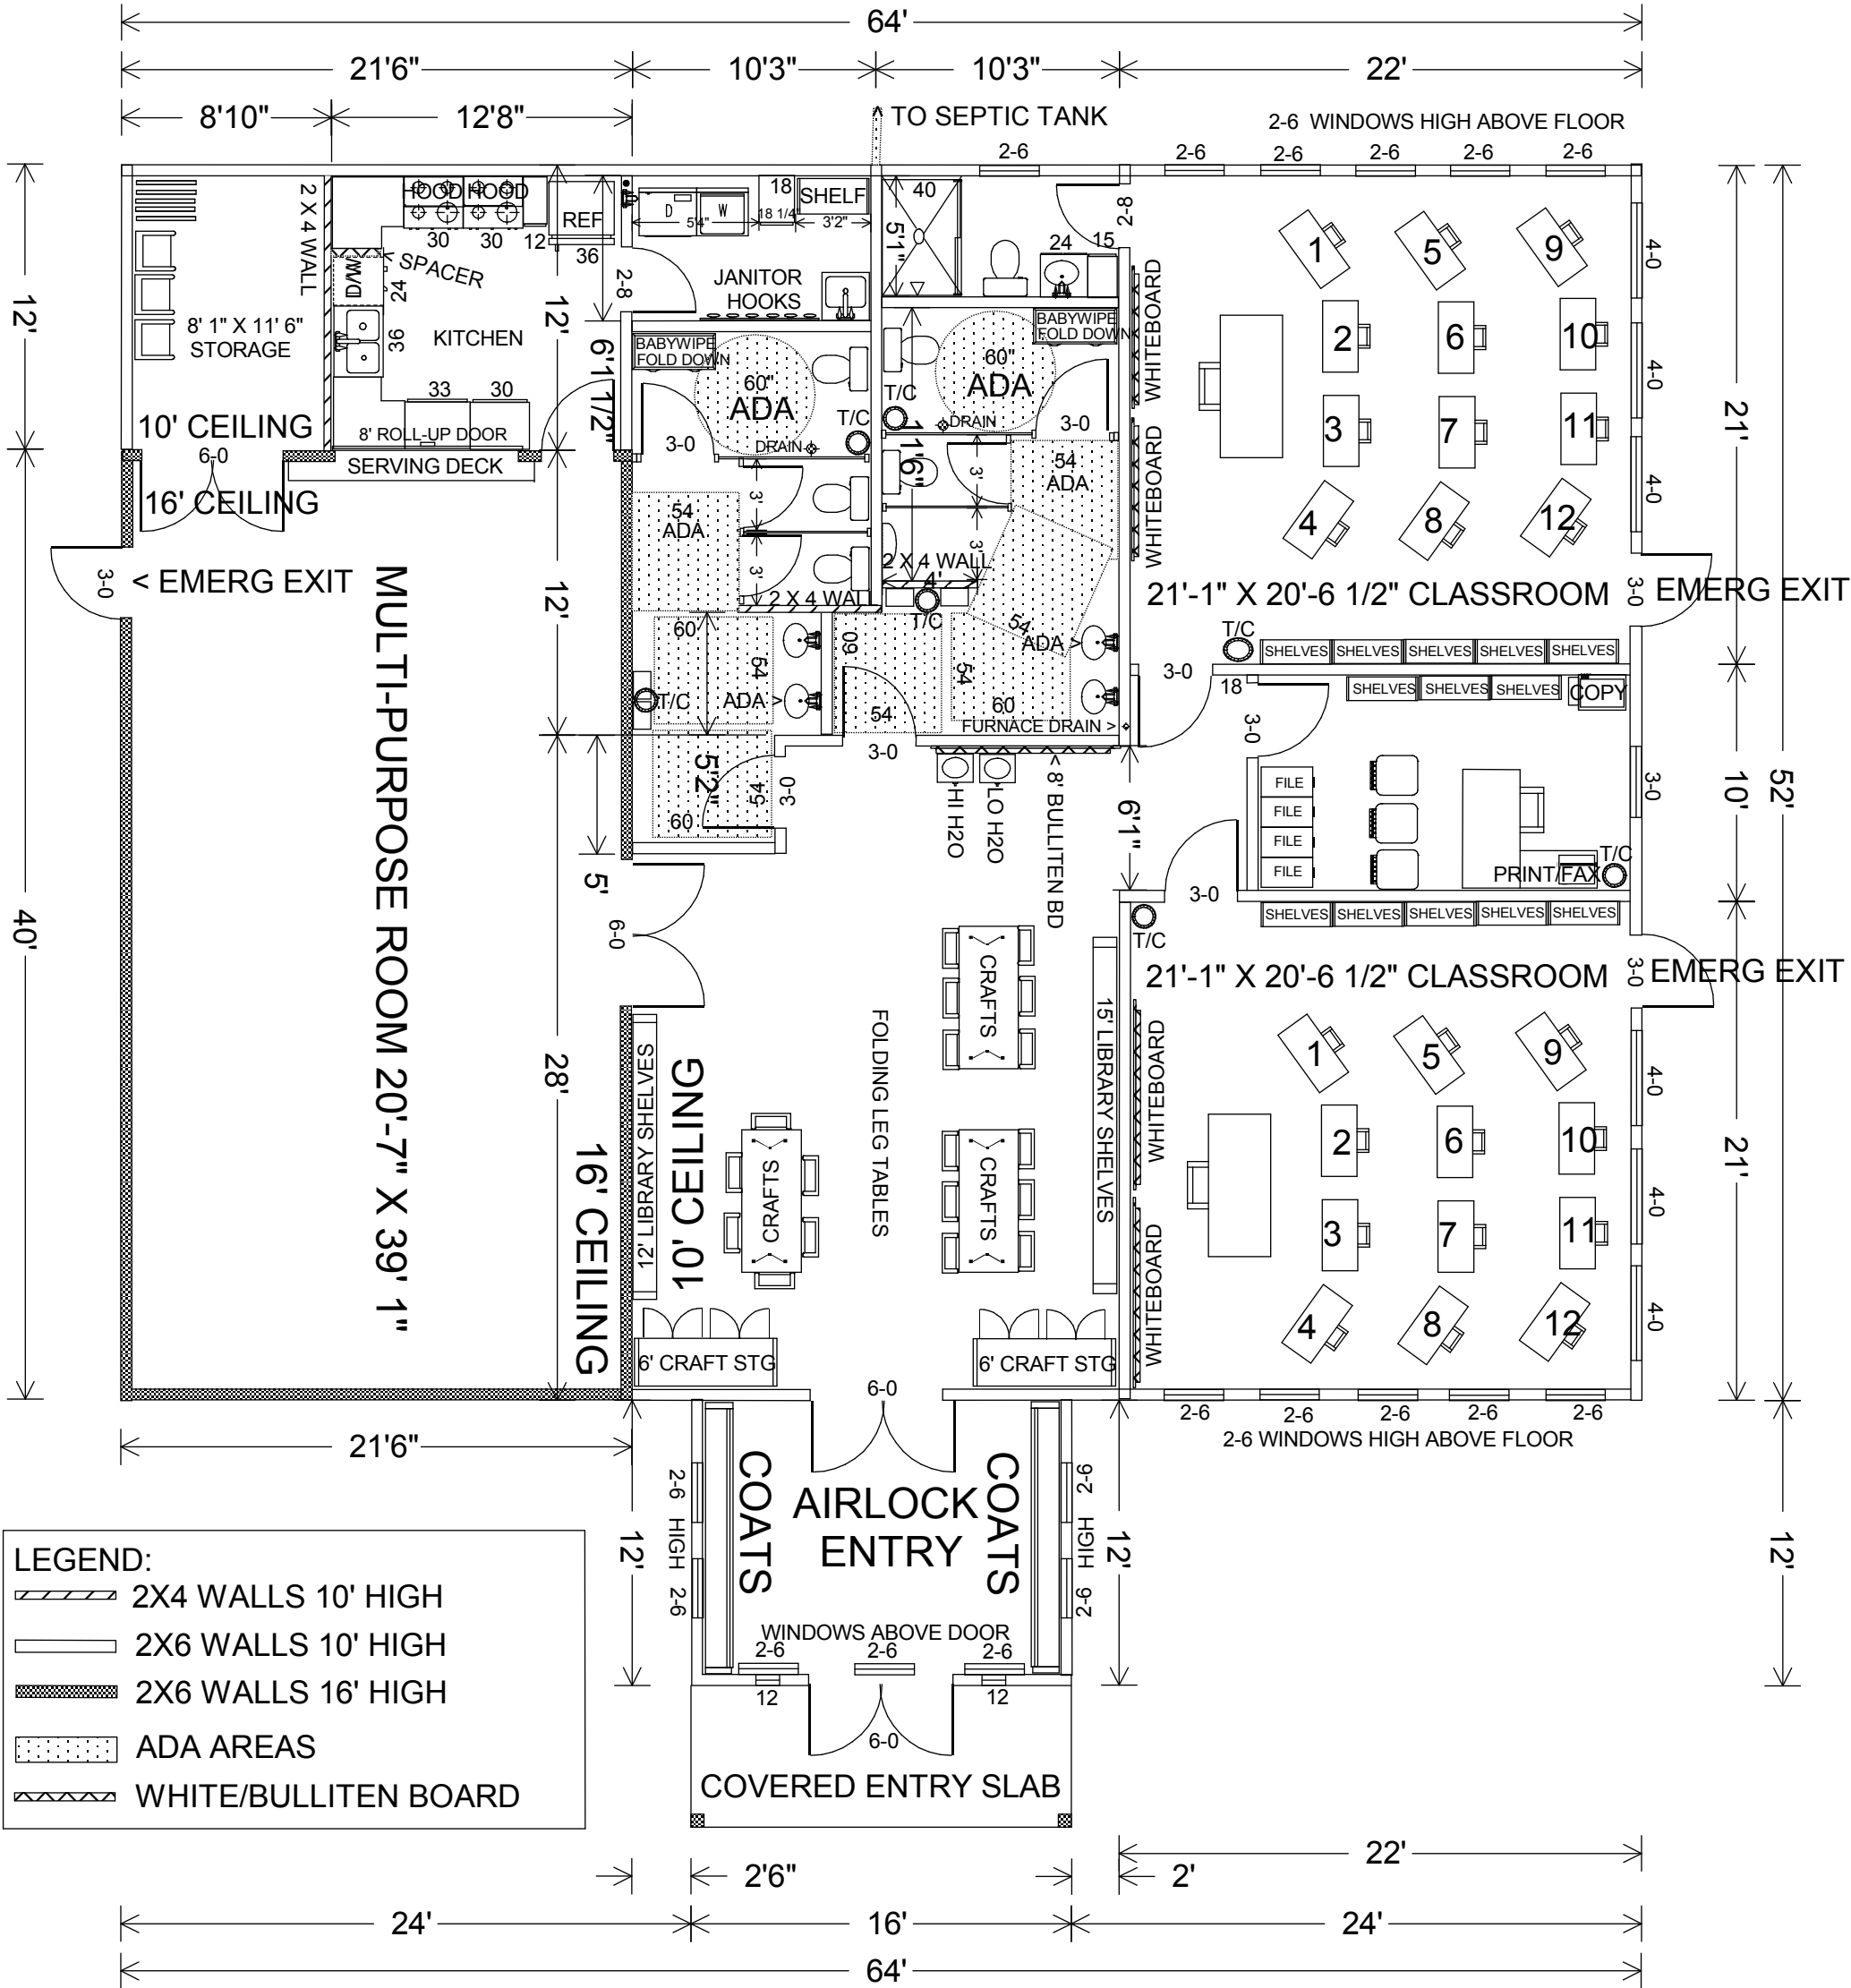

A schematic diagram of a septic tank. It consists of a rectangular box. At the top center, there is a vertical pipe entering the tank, represented by a circle with a vertical rectangle inside it. At the bottom center, there is a vertical pipe exiting the tank, represented by a circle with a vertical rectangle inside it. The text "SEPTIC TANK" is written in large, bold, capital letters in the center of the box.

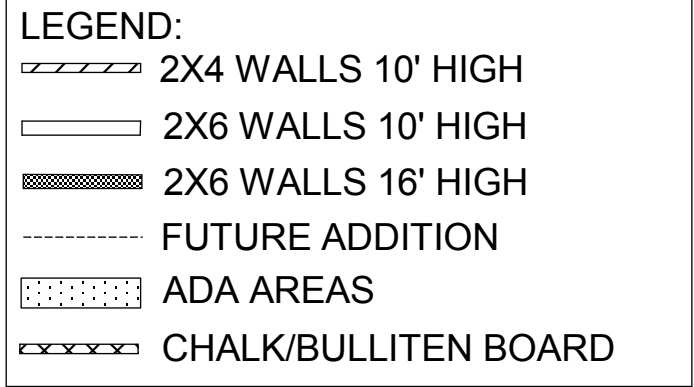


Montana Conference SDA
3020 MT Highway 200
Trout Creek, MT 59874
Parcel ID: 353457212025
ACRES= 5.00
SITE MAP 4: Revised 5-30-24

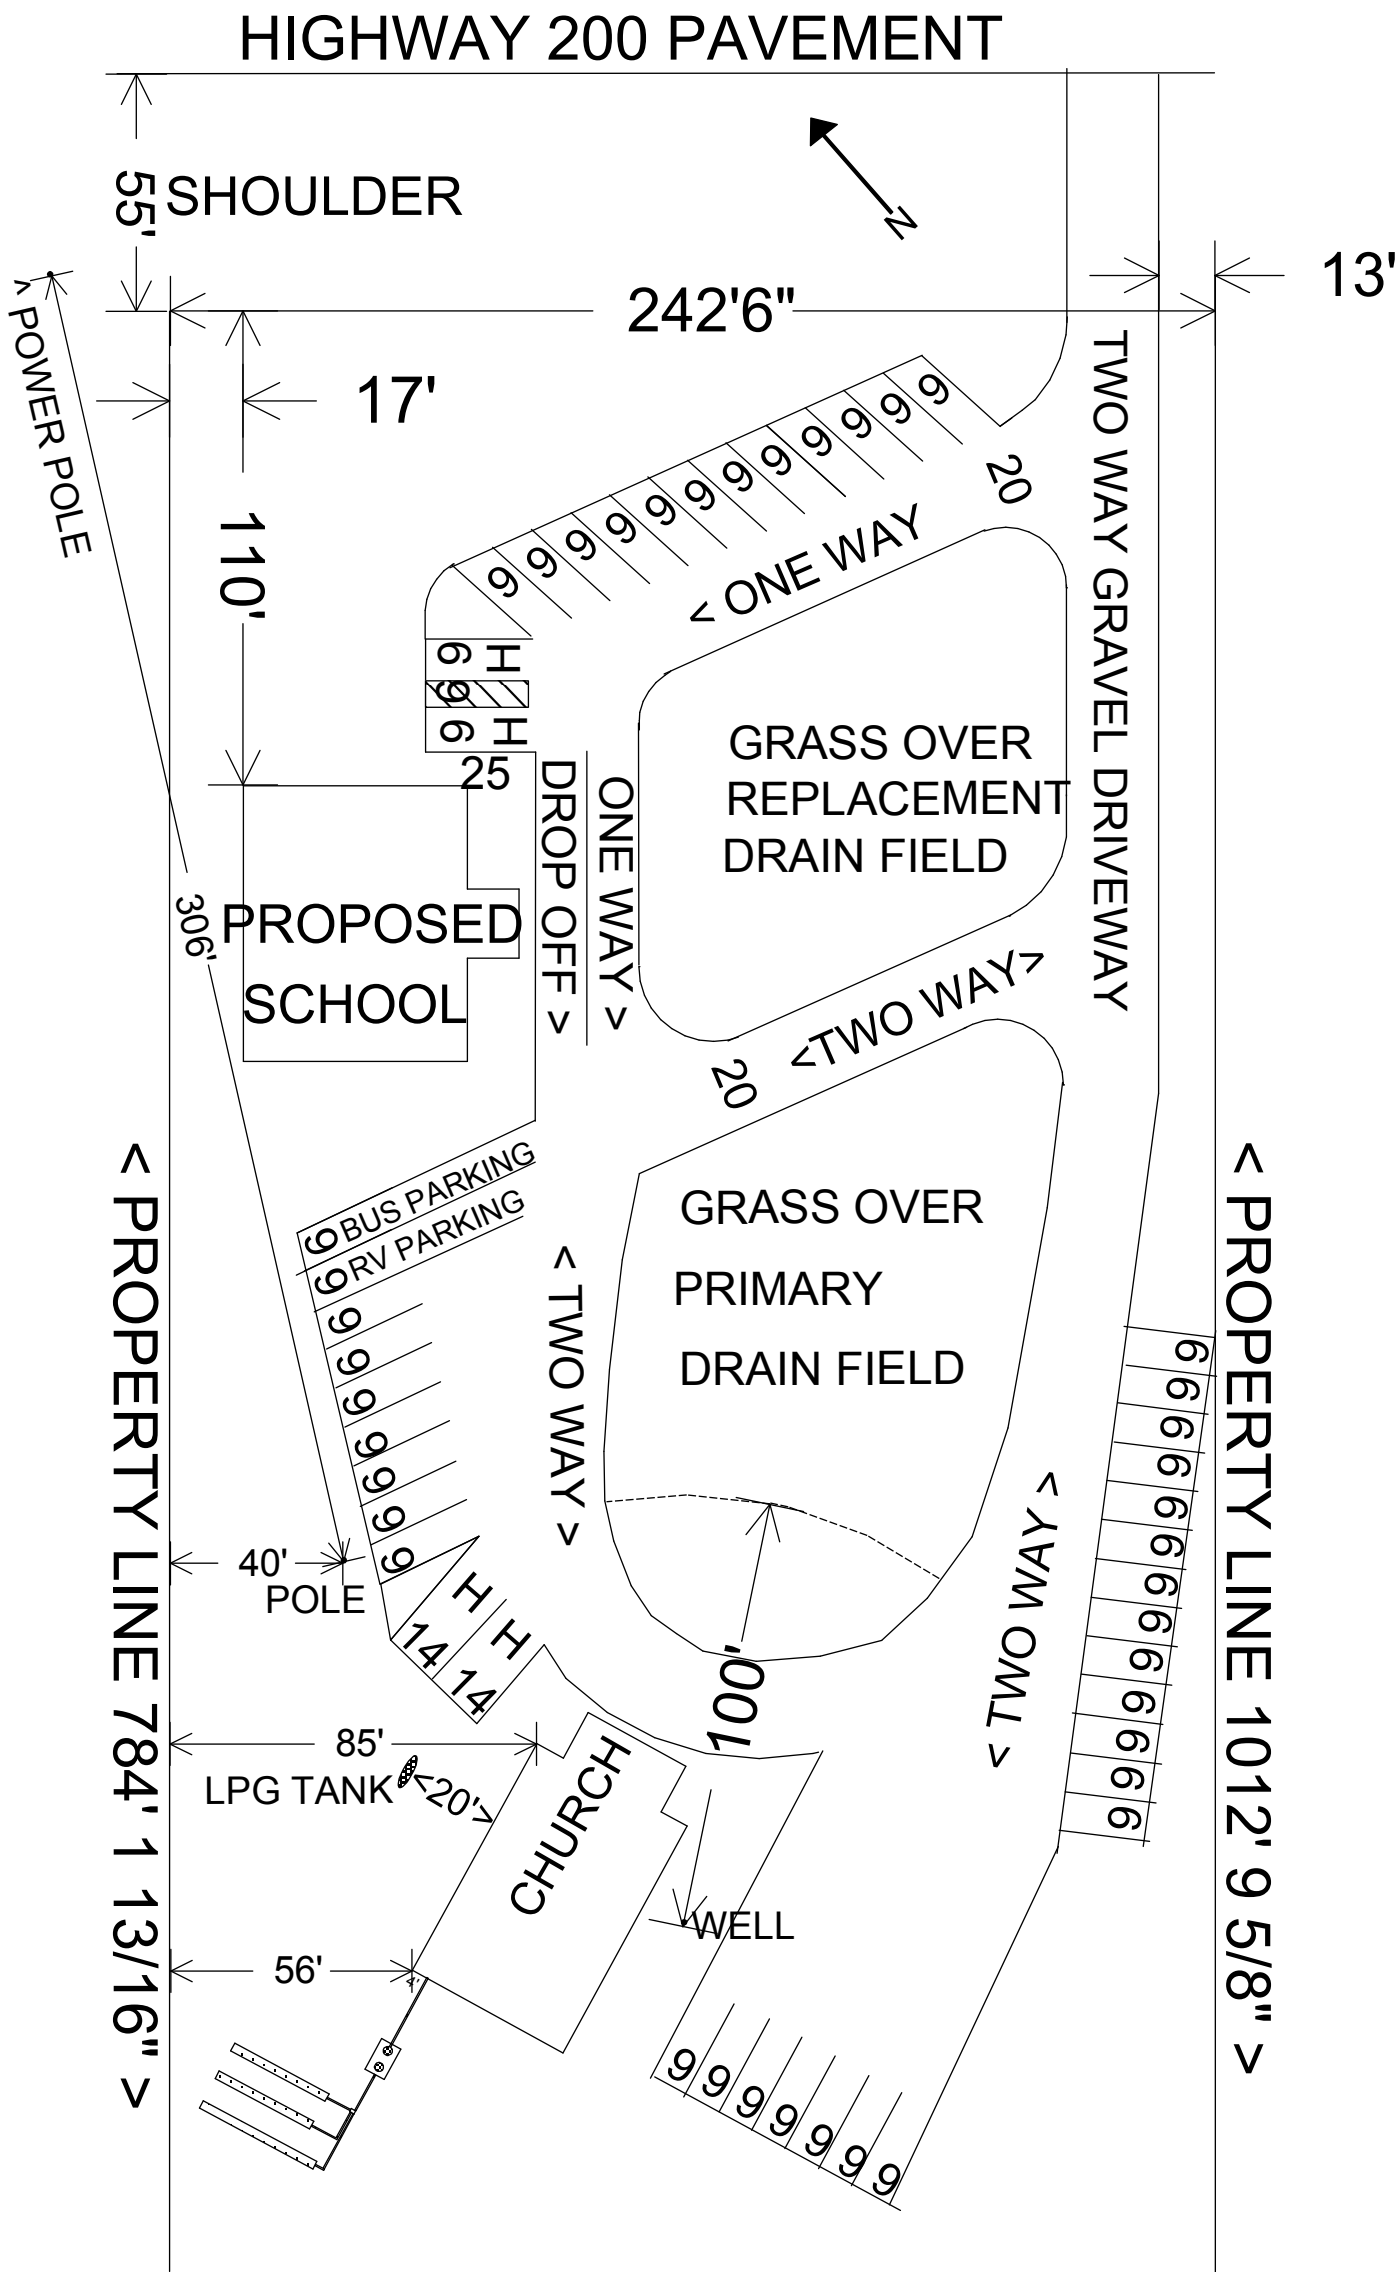

TROUT CREEK SDA SCHOOL
3020 HIGHWAY 200
TROUT CREEK, MT 59874

EVACUATION ROUTES
LIGHTED EXIT SIGNS
EMERG FLOOD LIGHTS
EACH ITEM ABOVE HAS BATTERY BACKUP

OWNER BUILD
1 STORY WITH 3,520 S.F.
2 X 6 FRAME CONSTRUCTION
BUILDING COMMITTEE CHAIRMAN
ANDREW BOKOV (425) 208-5894
REVISED 5-24-24

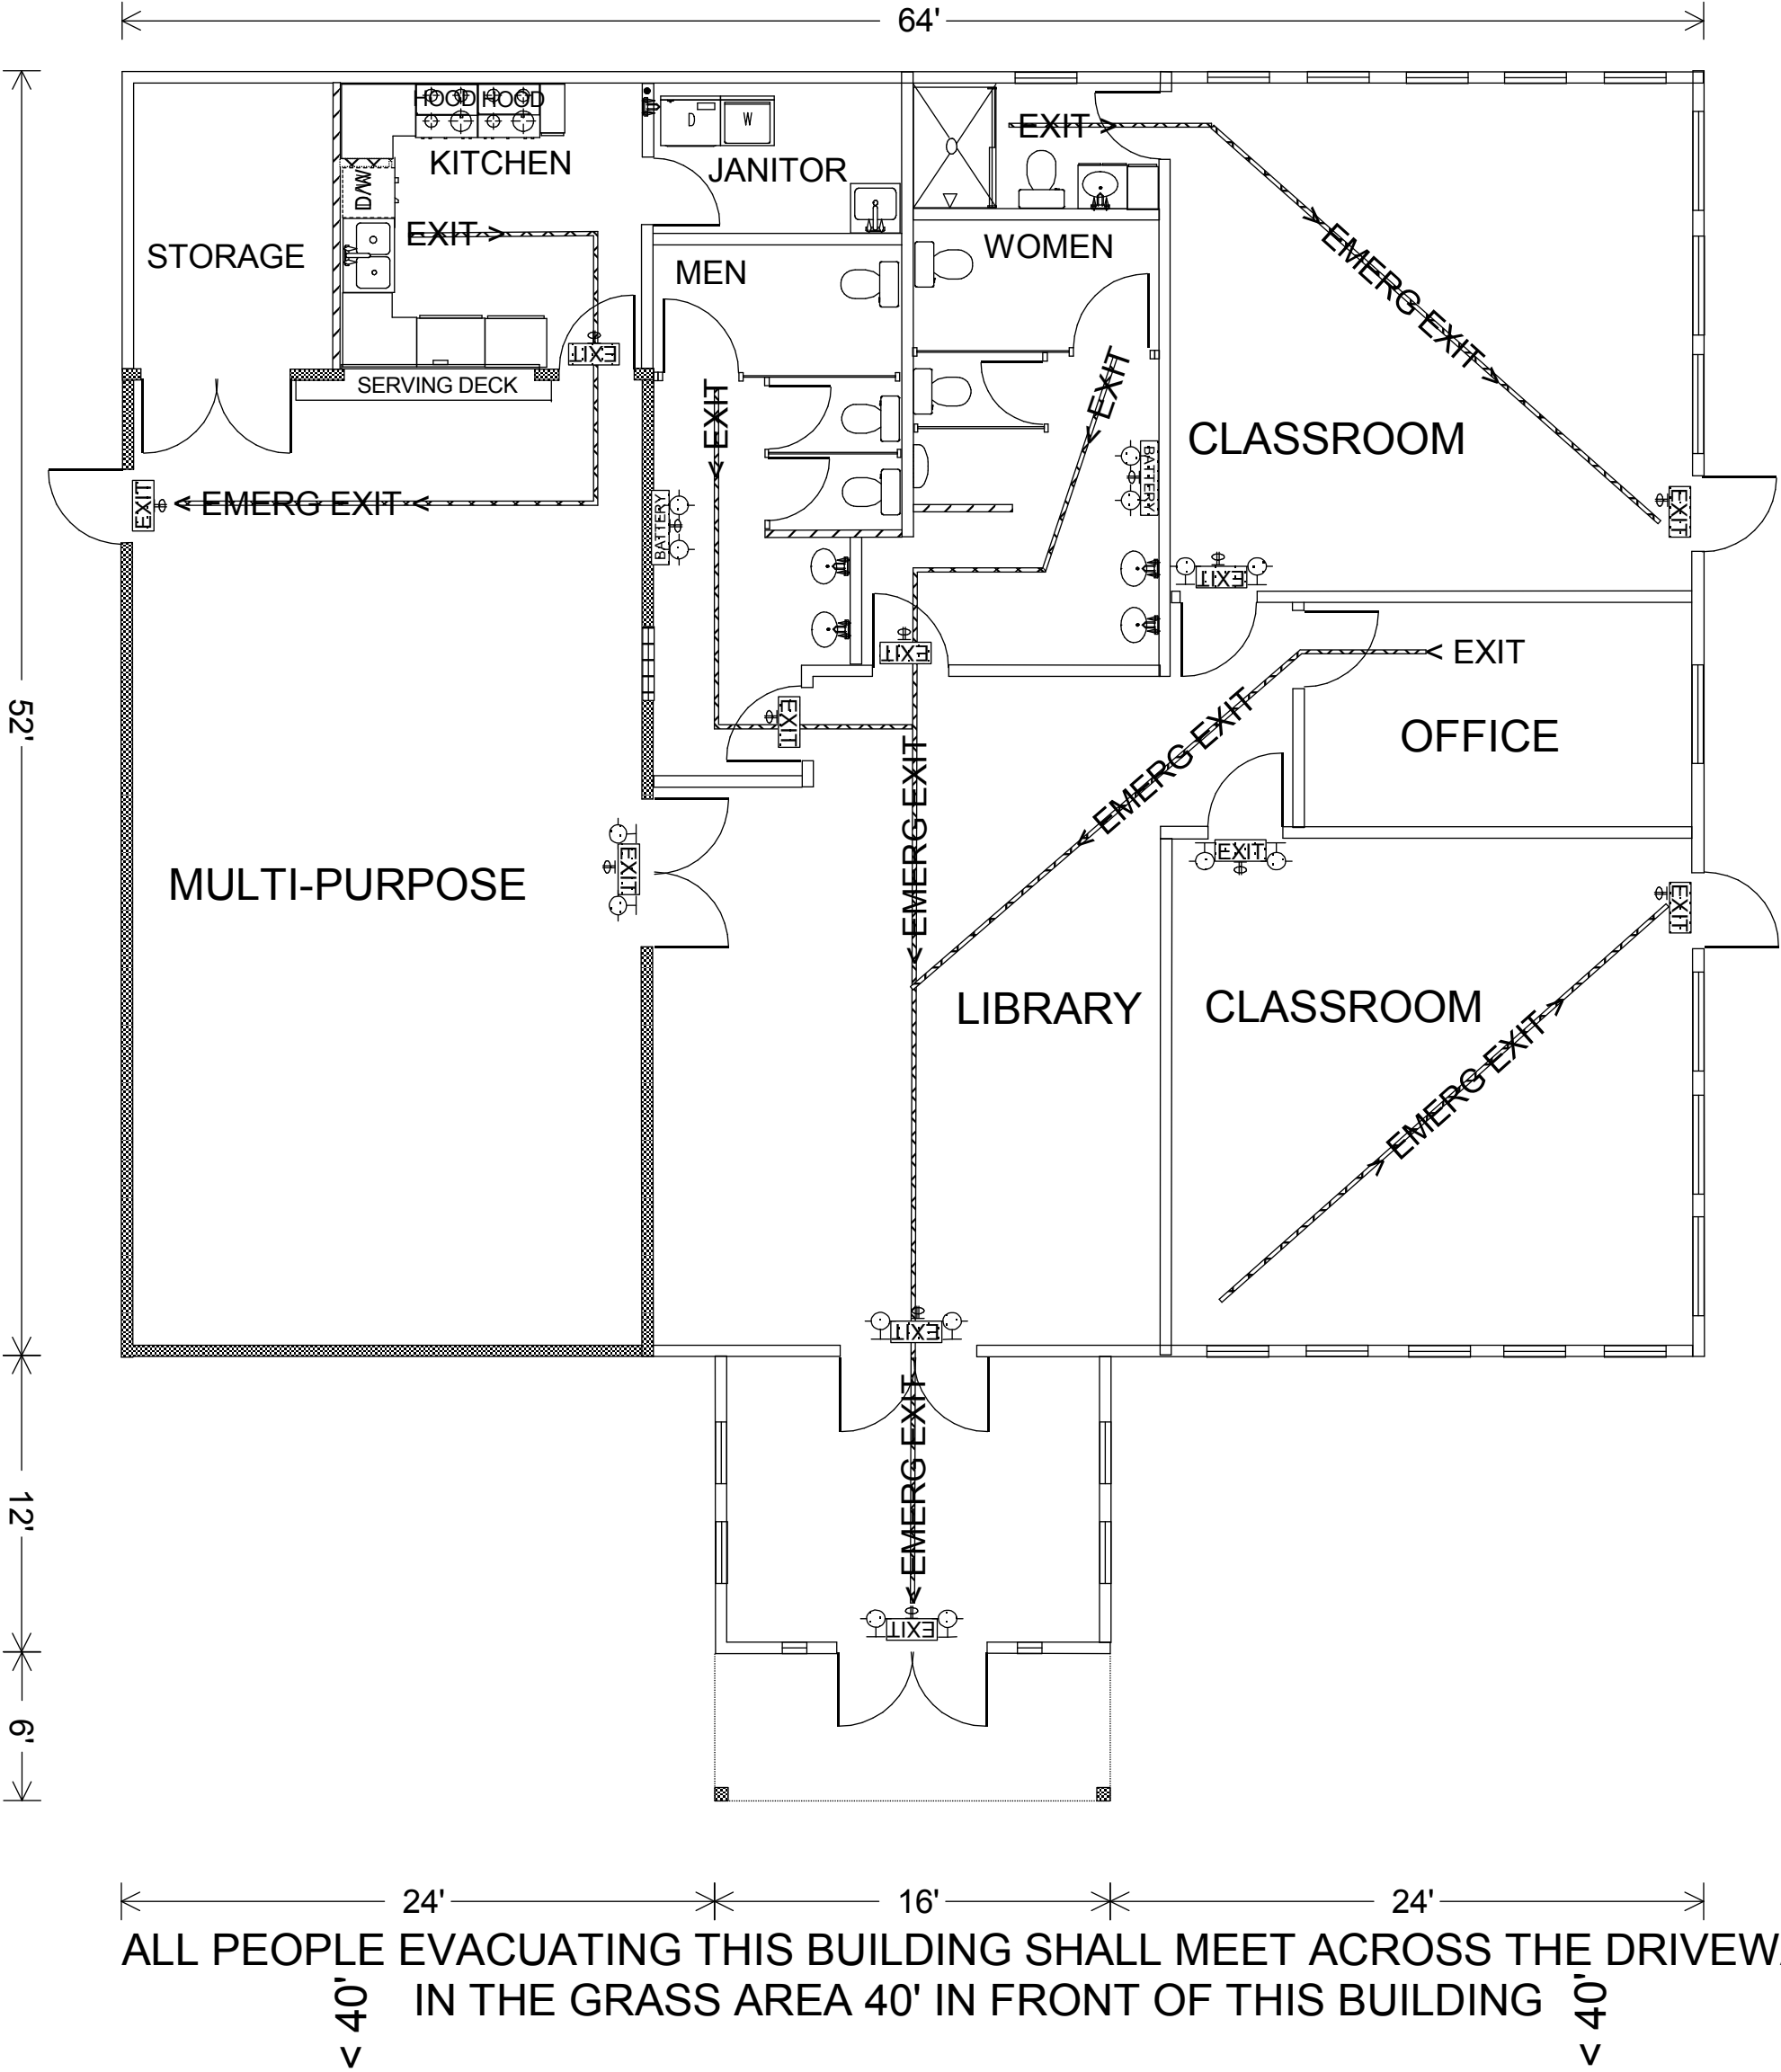

OWNER BUILD
1 STORY WITH 3,520 S.F.
2 X 6 FRAME CONSTRUCTION
BUILDING COMMITTEE CHAIRMAN
ANDREW BOKOV (425) 208-5894

